


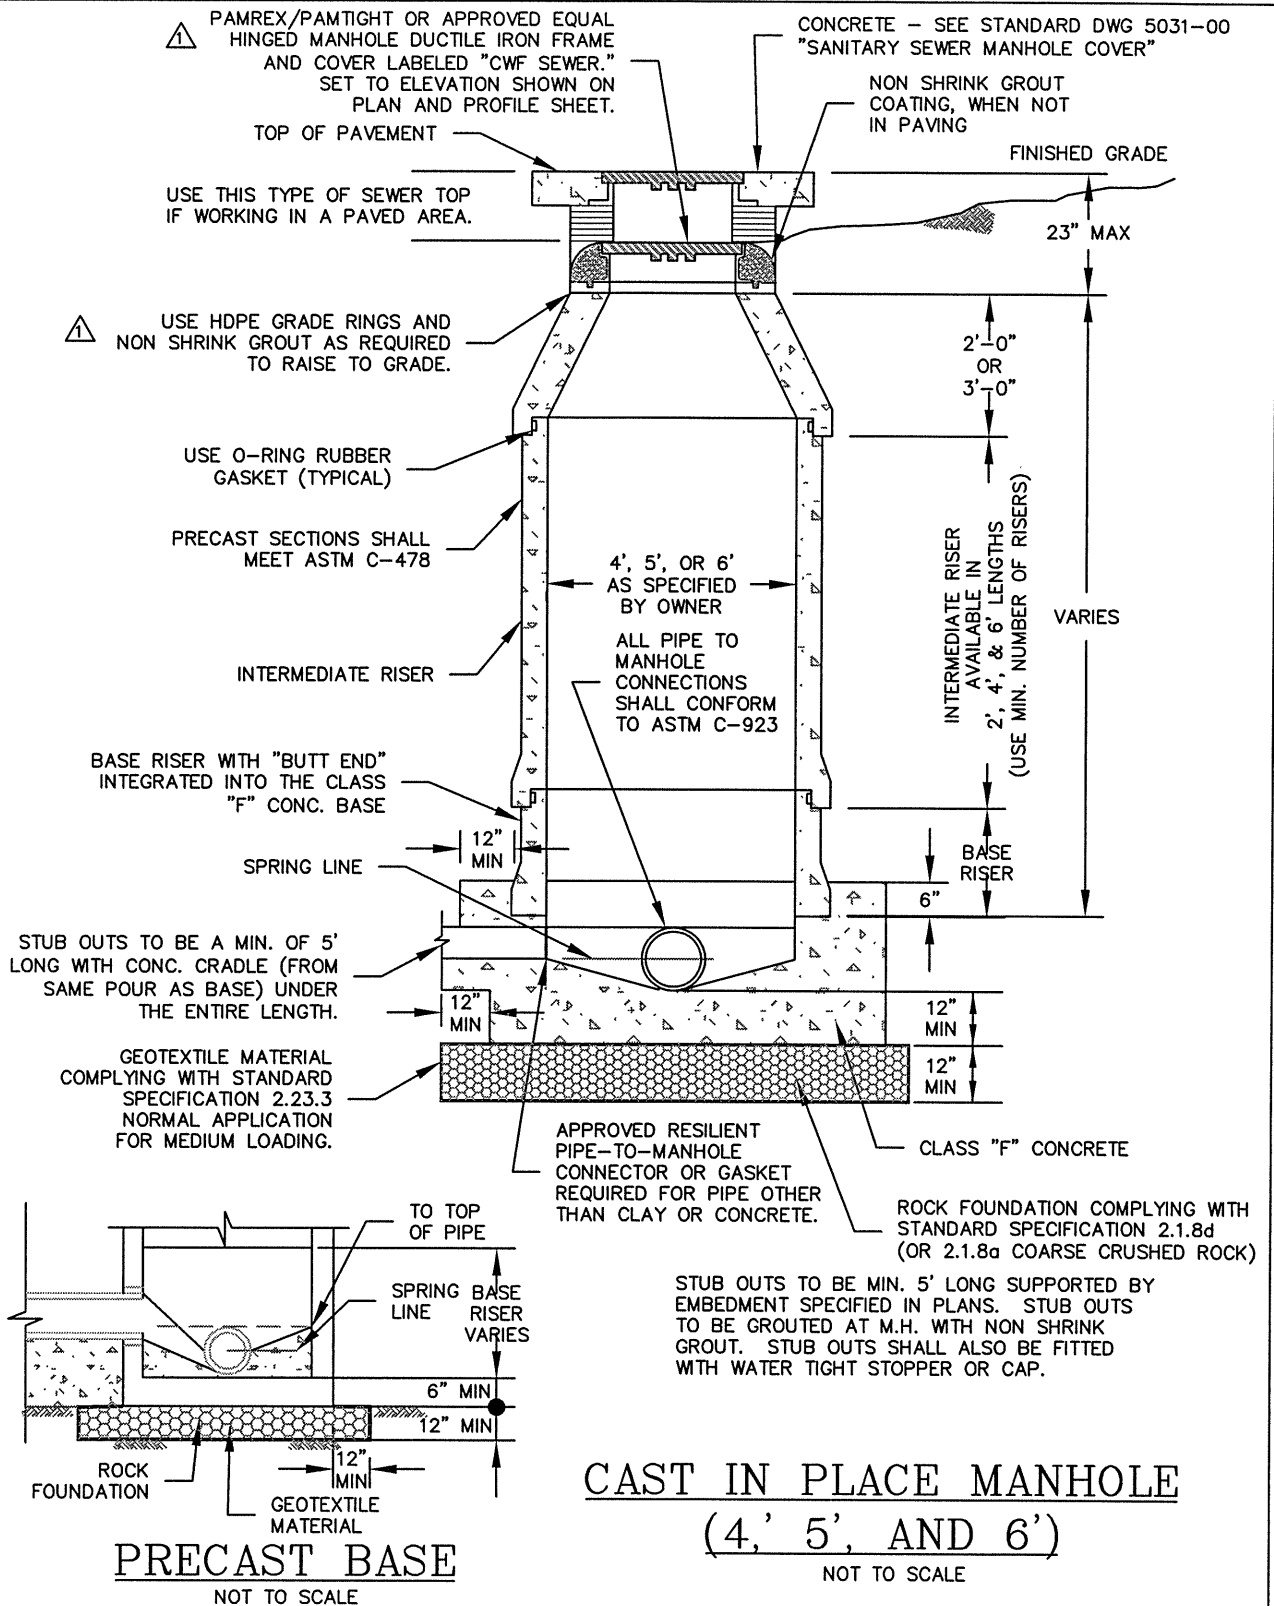

DISCLAIMER: The use of this standard is governed by the City of Wichita Falls Engineering Department. No warranty of any kind is made by the City of Wichita Falls for any purpose whatsoever. The City of Wichita Falls assumes no responsibility for the conversion of this standard to other formats for incorrect results or damages resulting from its use.



	DEC 03		5010-00		CITY OF WICHITA FALLS, TX	
	DATE DRAWN		STANDARD DRAWING NO.		MANHOLE WITH CAST IN PLACE BASE	
					APPROVED	
	△ 04/15		REVISED MANHOLE LID		EG	
MH_CastInPlace	NO.	DATE	DESCRIPTION		BY	
ACAD DRAWING NAME	R E V I S I O N S				 CITY ENGINEER	
					APR 2005 DATE	